


Legend

A	Aluminium
B	Basin
BDRY	Boundary
BPB	Bagged & Painted Brickwork
BV	Brick Veneer
CL	Ceiling Level
CONC	Concrete
CP	Concrete Paver
CPT	Carpet
CRS	Corrugated Roof Sheetting
CS	Cavity Sliding Door
CT	Ceramic Tile
DH	Double Hung
DP	Downpipe
EMB	Electrical Meterboard
ENS	Ensuite
FB	Face Brick
FC	Fibre Cement
FFL	Finished Floor Level
F	Fixed Glass
FW	Floor Waste
GM	Gas Meter
HC	Hollow Core
HWS	Hot Water Service
LDRY	Laundry
MH	Manhole
P	Pantry
PB	Plasterboard
O	Fixed Panel
OG	Obscure Glass
REF	Refrigerator
RH	Rangehood Above
RL	Reduced Level
SC	Solid Core
SD	Sliding Door
SHR	Shower
SS	Stainless Steel Sink
SV	Stone Veneer
T	Tub
TC	Texture Coated Hebel
TF	Timber Floor Finish
TYP	Typical
UBO	Under Bench Oven
VF	Vinyl Floor Finish
WB	Weatherboards
WC	Water Closet
W	Water Meter
WM	Washing Machine
X	Sliding panel

P 02 6332 5885
M 0424 156 450
E BRETT@BMDD.COM.AU
12 MAXWELL DRIVE, EGLINTON NSW 2795



- Notes:**
1. Builder to confirm coordination of architectural and structural documentation prior to construction.
 2. All dimensions are to be verified on site by contractor prior to commencement of any works.
 3. All discrepancies are to be referred to designer for action.

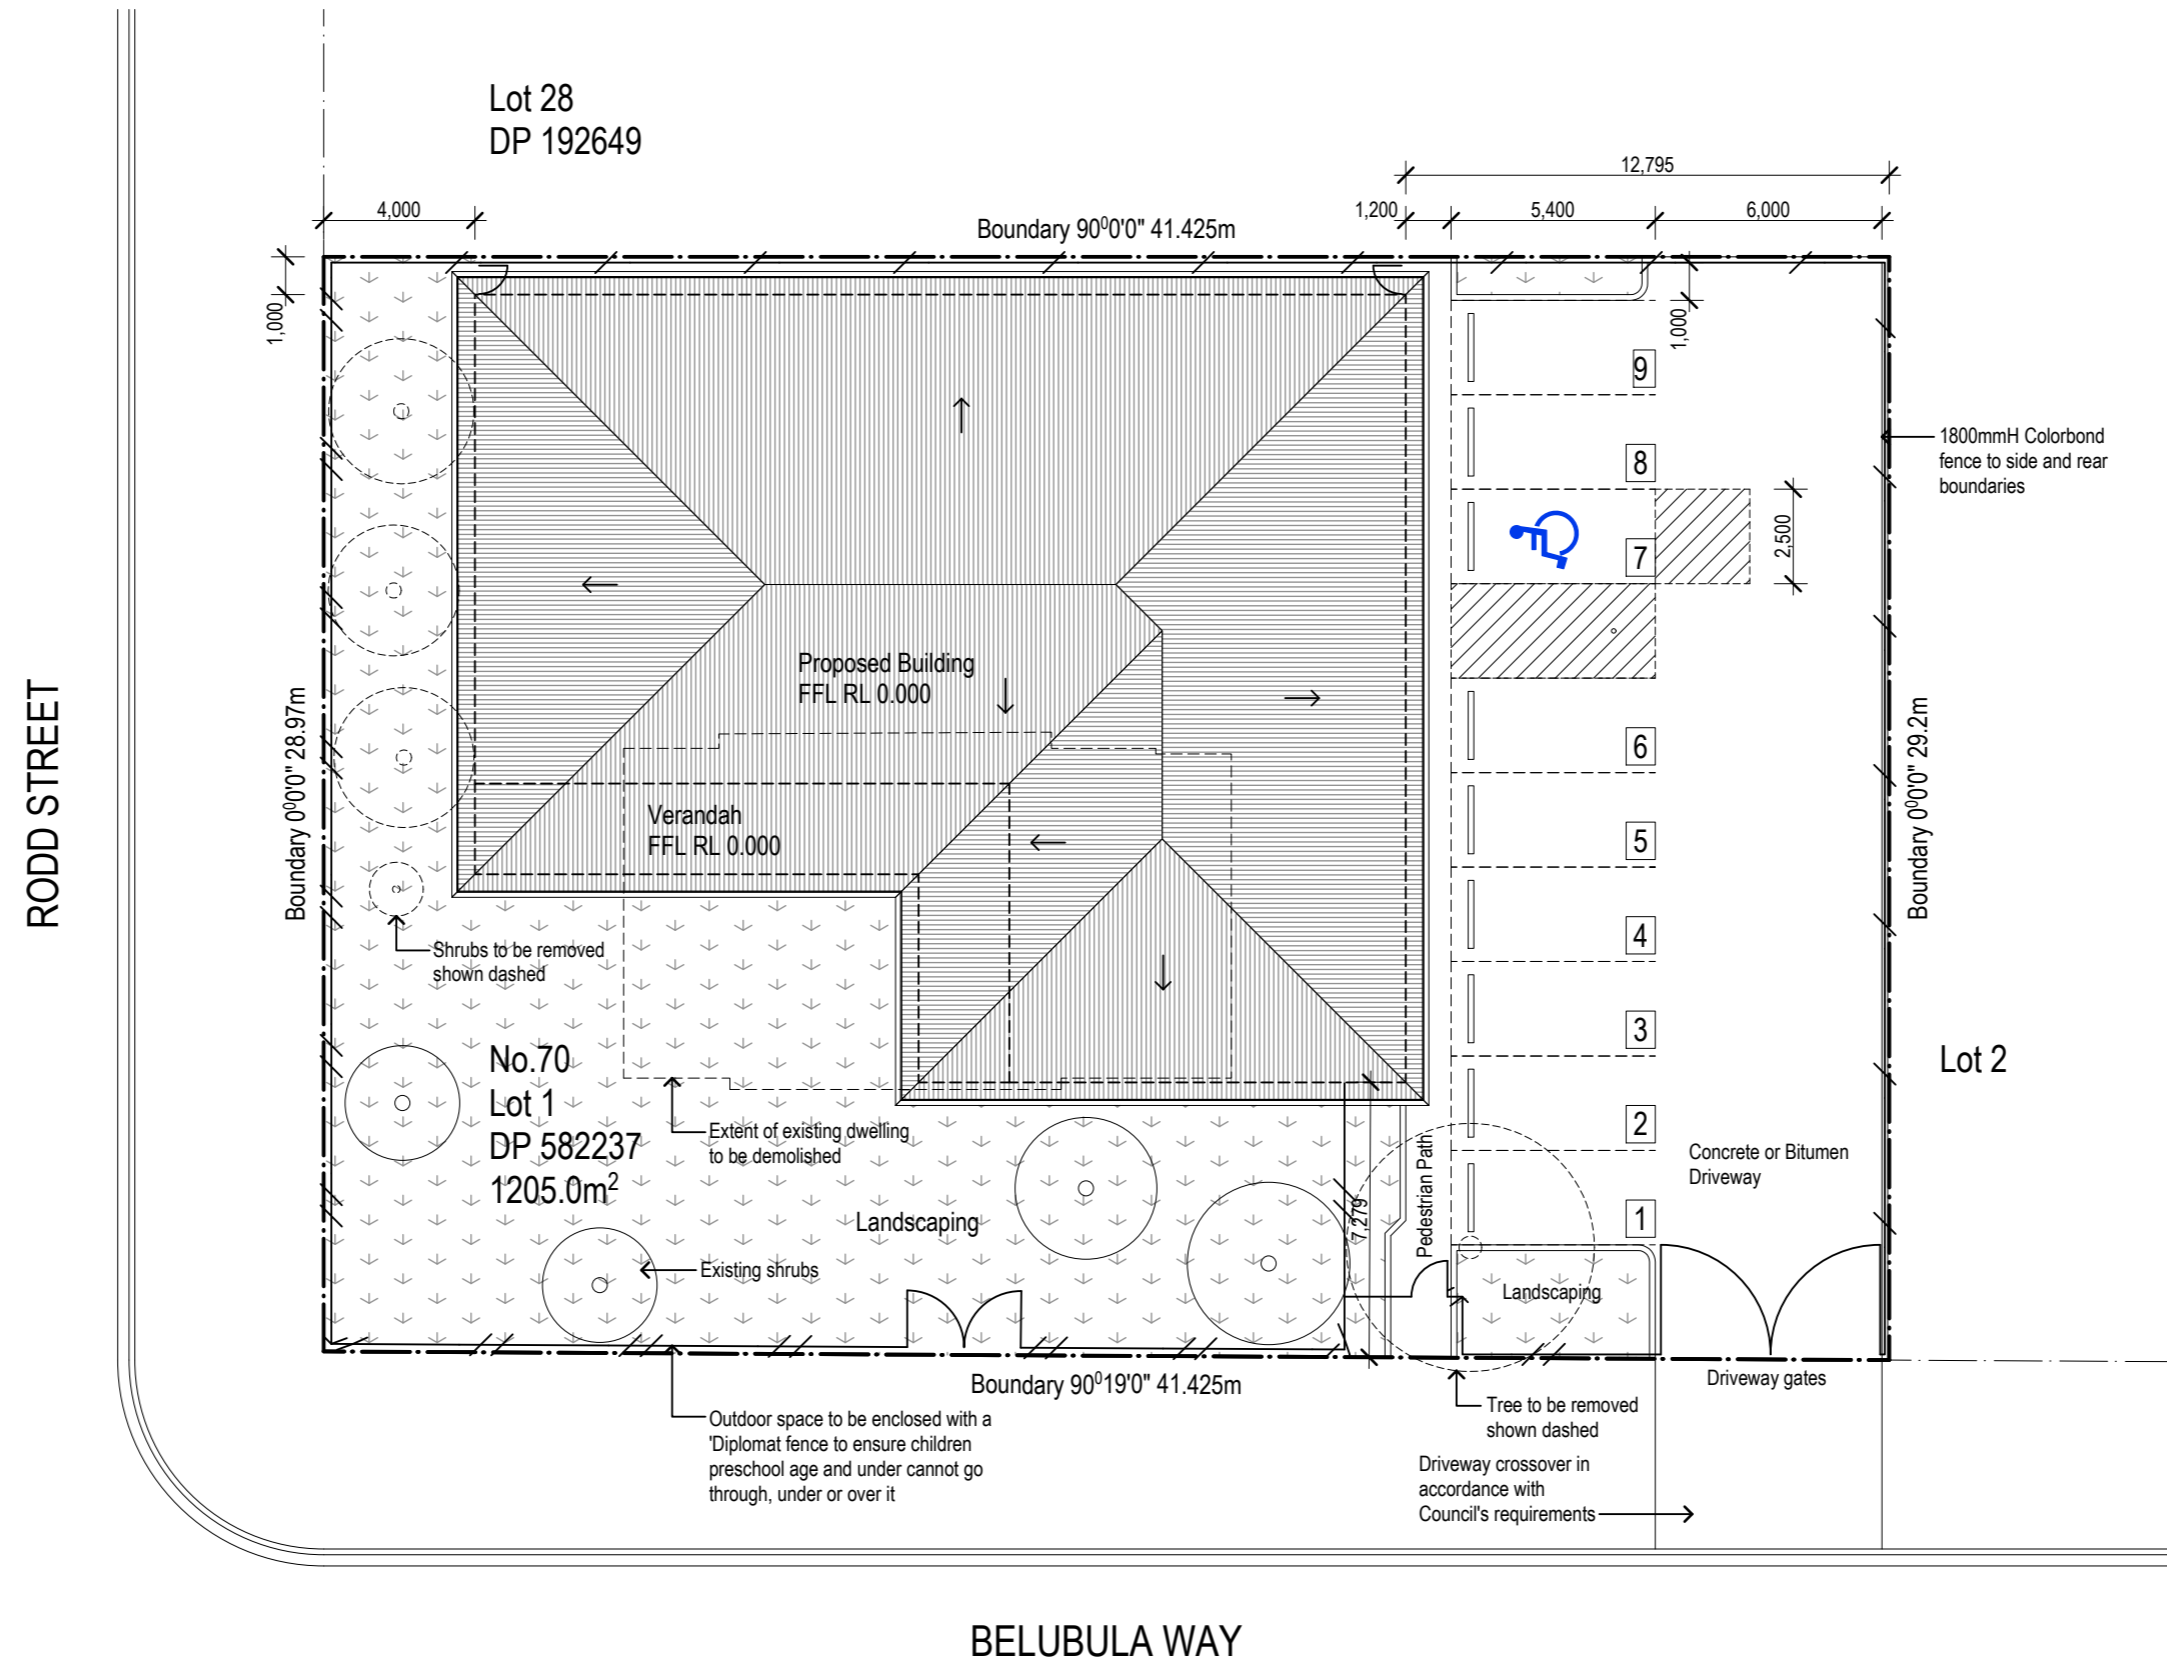

Area Schedule

Childcare Building	401.7 m ²
Entry Porch	47.2 m ²
Total Building Area	448.9 m²
Site	1205.0 m ²

BRETT MOULDS
DESIGN & DRAFTING
P 02 6332 5885
M 0424 156 450
E BRETT@BMDD.COM.AU
12 MAXWELL DRIVE, EGLINTON NSW 2795



Date	Issue	Amendment
19/08/24	A	Issued for comment
02/09/24	B	Issued for comment
04/09/24	C	Issued for final comment
05/09/24	D	ISSUED FOR APPROVAL
06/09/24	E	Activity Room 1 door amended

Proposed Child Care Centre
Robert Wilson
70 Rodd Street, Canowindra NSW 2804



Site / Roof Plan
DACC 02
Issue: E
Scale: 1:200 @ A2
Date: 06/09/24
Project: BMD23249916