



# CURRAJONG

PLANNING, PROPERTY + PROJECT MANAGEMENT







250A Clarinda Street  
PARKES NSW 2870

Project Contact  
Brent Tucker  
0409 590 206

btucker@currajong.com.au

### GENERAL NOTES:

 1. These drawings shall be read with the specification, other working drawings as may be issued during the course of construction and Engineering drawings, reports and/or computations. Any discrepancies are to be referred to the Architect prior to work commencing.
2. All dimensions and levels shall be verified on site by the Contractor prior to commencing work.
3. Do not scale from drawings. Work to figured dimensions only. Site dimensions are subject to final survey and should not be relied upon for accuracy

-  EMERGENCY EXIT
-  ALCOHOL AREA
-  MARKET STALL AREA
-  PUBLIC VIEWING AREA
-  BALLOONIST AREA
-  MARSHAL AREA

REV	DESCRIPTION	BY	DATE
A	FIRST ISSUE	BT	19/09/24

### SHEET NO:

01 of 01

### SHEET NAME:

Site Plan

### DRAWING STATUS

FOR DA LODGEMENT

### CLIENT NAME


### SITE DESCRIPTION

LOTS 62, 192, 193, 194 AND 195 DP 750147  
TILGA STREET  
CANOWINDRA NSW 2804

### PROJECT NAME

**DRAWN:**  
16/09/2024

**SCALE**  
1:1750 @ A3

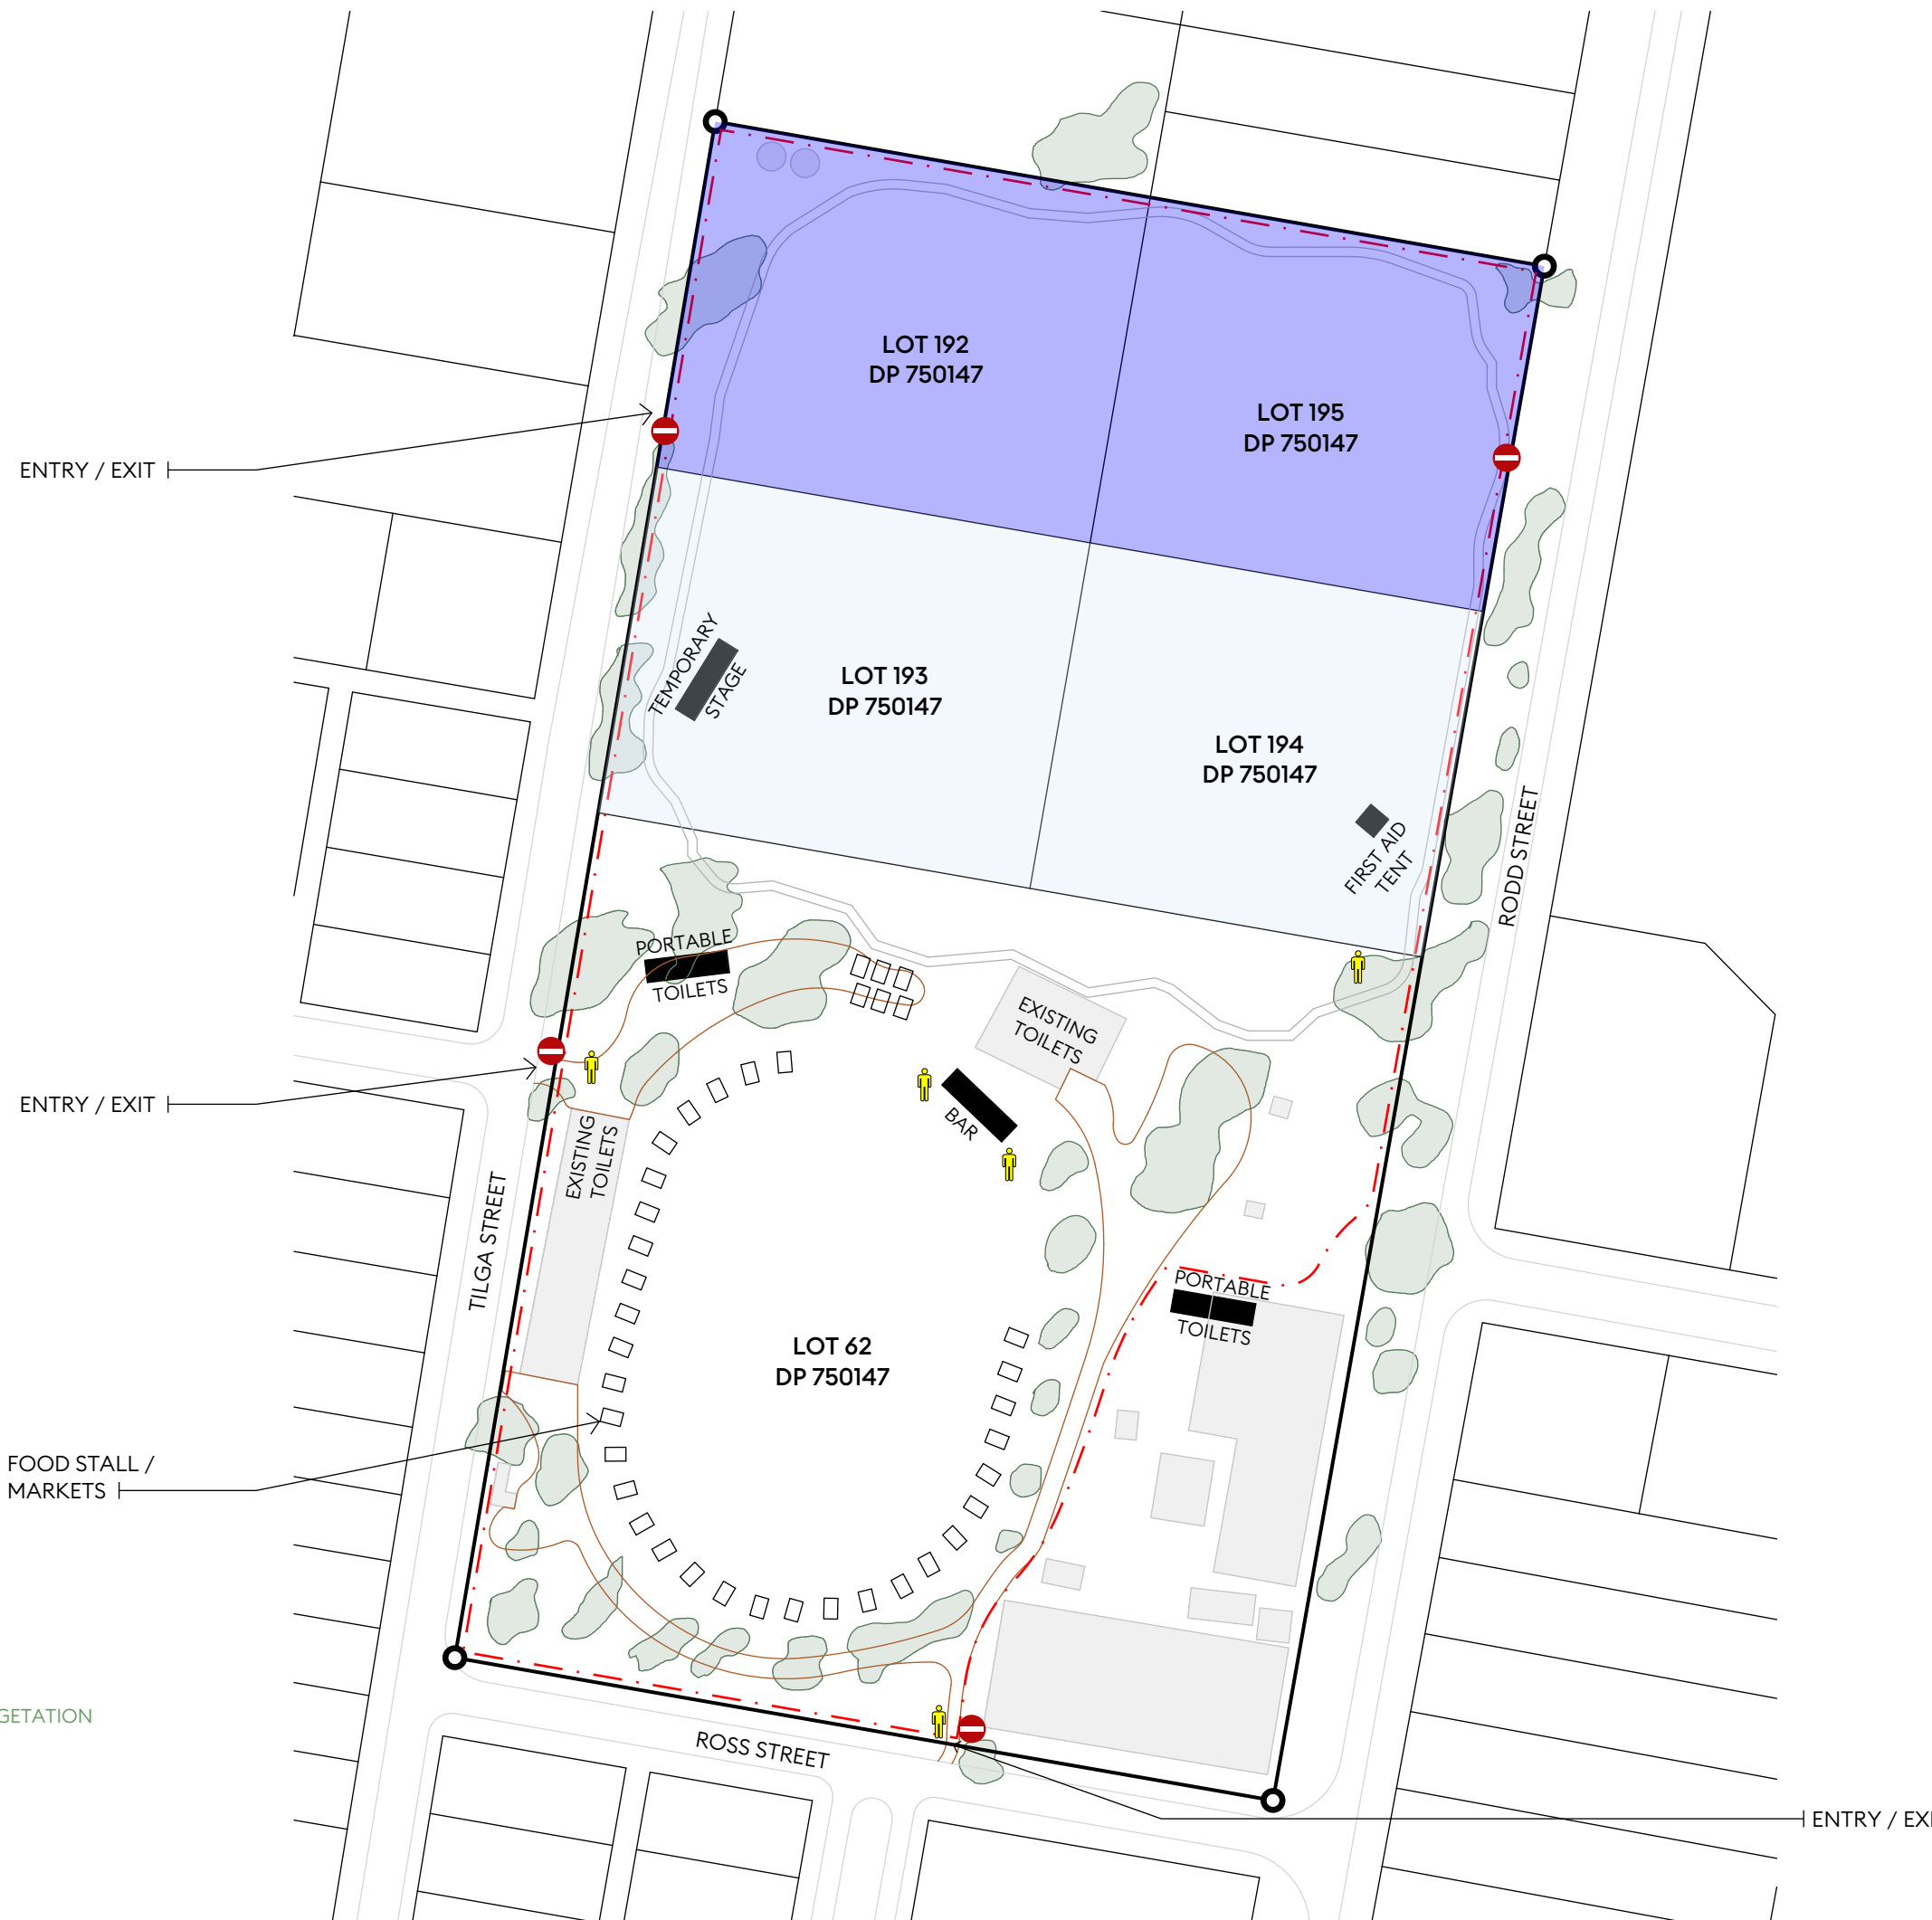

ENTRY / EXIT

ENTRY / EXIT

FOOD STALL /  
MARKETS

EV - EXSITING VEGETATION

ENTRY / EXIT