



2
DP1222234


299
DP700847
261 FAVELL ROAD

201
DP1263131
296 FAVELL ROAD

5
DP1013666

JOINS DRAWING
No. 23008-C01


PLAN

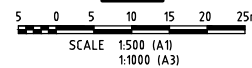


LEGEND

- EXISTING STORMWATER PIPE
- - - EXISTING OVERHEAD POWER
- - - EXISTING FENCE
- - - NATURAL SURFACE CONTOUR 0.5m AHD
- PROPOSED STORMWATER PIPE
- PROPOSED EDGE OF BITUMEN
- PROPOSED EDGE OF FORMATION
- PROPOSED TABLEDRAIN
- PROPOSED BITUMEN SEAL

← WIDEN BITUMEN SEAL WIDTH TO 6m MAINTAIN EXISTING PAVEMENT →

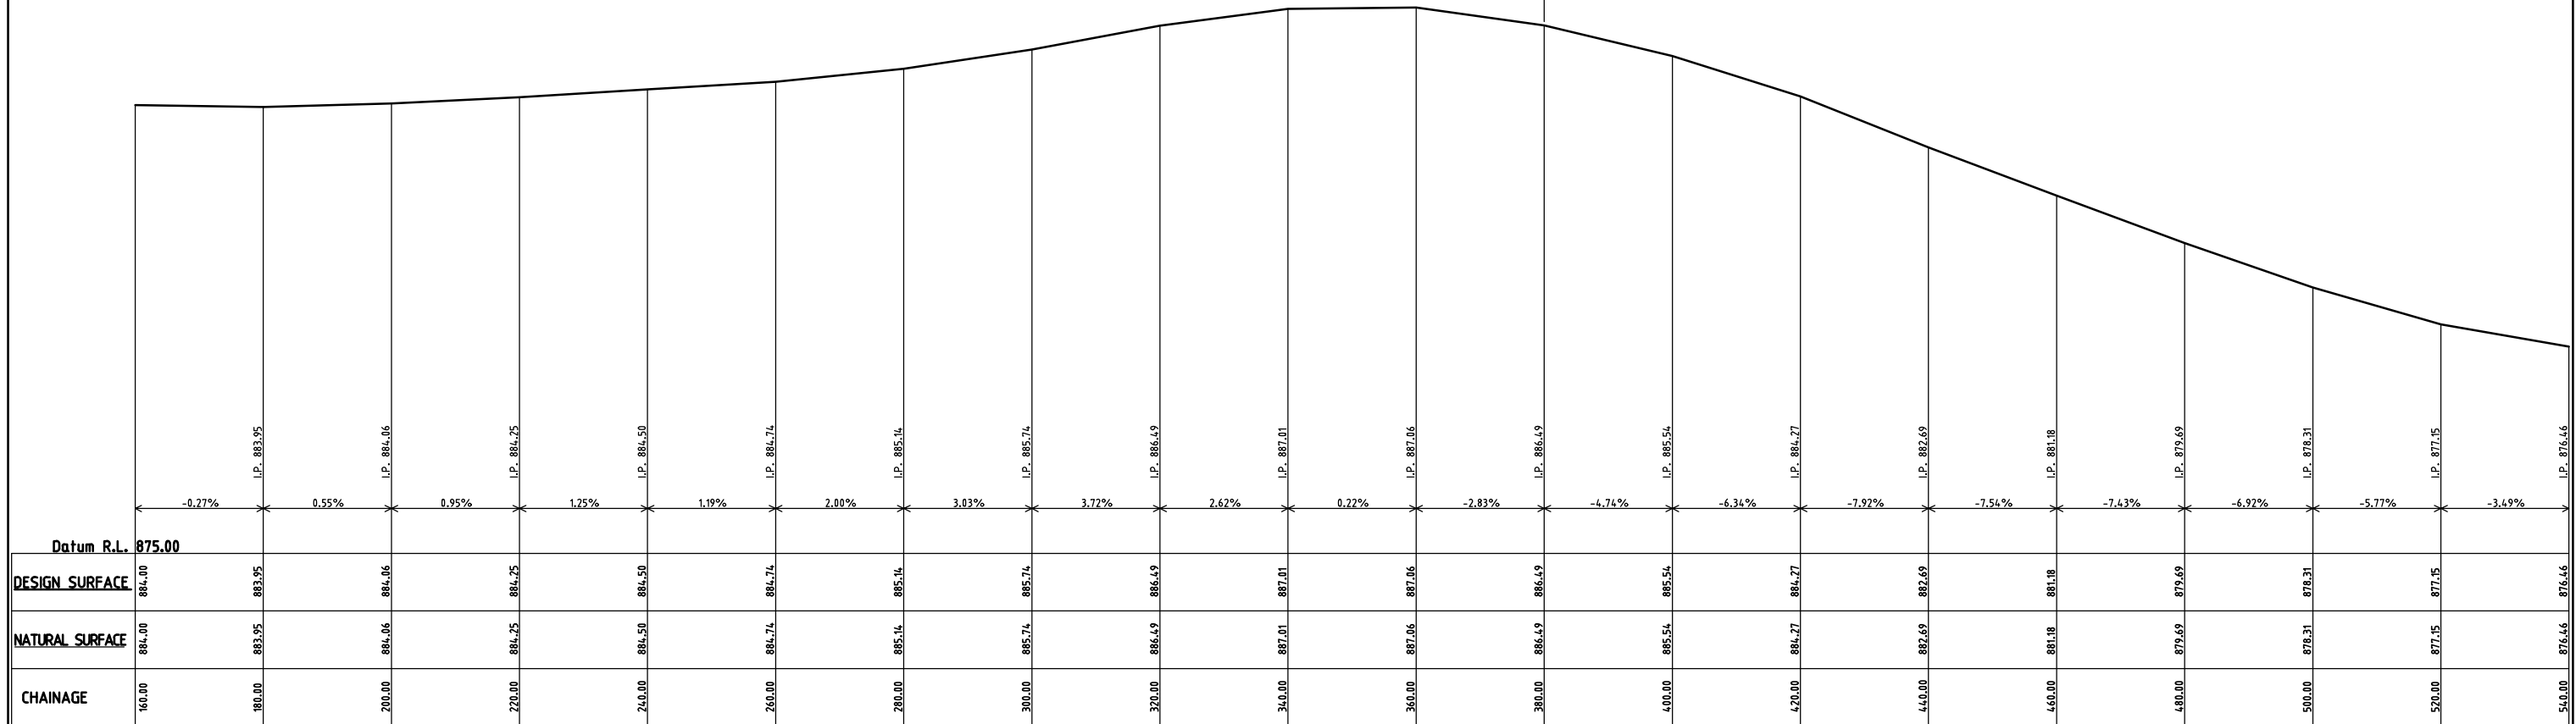

LONGITUDINAL SECTION

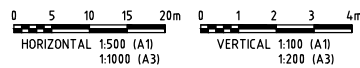

SURVEY: MPF SURVEYING DATE: OCT. 2024 DESIGN: R.A.H. DATE: OCT. 2024 DRAWN BY: R.A.H. DATE: OCT. 2024 CHECKED BY: DATE:		SCALES: AS SHOWN This drawing remains the property of Heath Consulting Engineers and may not be used for any other purpose than for that which the drawing is supplied. It must not be copied, reproduced or disclosed to a third party without the written consent of Heath Consulting Engineers.		HEATH CONSULTING ENGINEERS <small>HENGGON PTY LTD ACN 103 488 348</small> 35 I SUMMER STREET PO BOX 2501 ORANGE NSW 2800 Telephone: (02) 6360 0755 Email: admin@heathce.com		CLIENT: Mr JAMES O'KEEFE JOB No. 23_008 DRAWING No. 23008-C02		PROJECT: PROPOSED DEVELOPMENT LOT 201 DPI263131, 296 FAVELL ROAD, BYNG DA 2022/0049 DRAWING TITLE: CONCEPTUAL ROAD UPGRADES PLAN & LONGITUDINAL SECTION CH. 160.00 TO CH. 540.00		Sheet No. 2 of 2 Sheets REV. A	
---	--	--	--	--	--	---	--	---	--	--	--



No.	DATE	AMENDMENT DESCRIPTION	R.A.H. APP'D
A	21/10/24	ISSUED FOR REVIEW	